




Mahila College of Education, Market Yard, Kolhapur.

Measurement of College Area

Sr. No.	Description	No	Length	Breath	Area Sqm.	Area Sqft.
Ground Floor						
1	Multipurpose Hall / Workshop	1.00	10.70	15.25	163.18	1755.76
2	Toilet - 1	1.00	3.50	2.10	7.35	79.09
3	Store Room - 1	1.00	3.50	10.62	37.17	399.95
	Total				207.7	2234.8
First Floor						
1	Office	1.00	4.60	4.40	20.24	217.78
2	Principal Room	1.00	3.50	4.40	15.40	165.70
3	Gents Toilet -1	1.00	2.50	1.50	3.75	40.75
4	Library	1.00	3.50	10.70	37.45	402.96
5	Reading Room	1.00	3.50	5.35	18.73	201.48
6	Study Room	1.00	3.50	5.35	18.73	201.48
7	Strong Room	1.00	2.85	3.50	9.98	107.33
8	Computer Lab	1.00	2.85	3.50	9.98	107.33
9	Staff Room	1.00	2.85	3.50	9.98	107.33
10	Psychology Lab	1.00	2.10	3.50	7.35	79.09
	Total				151.565	1630.84
Second Floor						
1	Store Room	1.00	3.50	8.85	30.975	333.29
2	Ladies Toilet	1.00	2.40	4.70	11.28	121.37
3	Entrance Lobby	1.00	3.35	5.00	16.75	180.23
4	Method Room -1	1.00	4.60	5.60	25.76	277.18
5	Method Room - 2	1.00	4.00	5.50	22.00	236.72
6	Method Room - 3	1.00	4.00	5.50	22.00	236.72
7	Lecture Hall	1.00	6.70	10.70	71.69	771.38
	Total				200.455	2156.89

S. P. Me
PRINCIPAL
MAHILA COLLEGE OF EDUCATION,
MARKET YARD, KOLHAPUR.

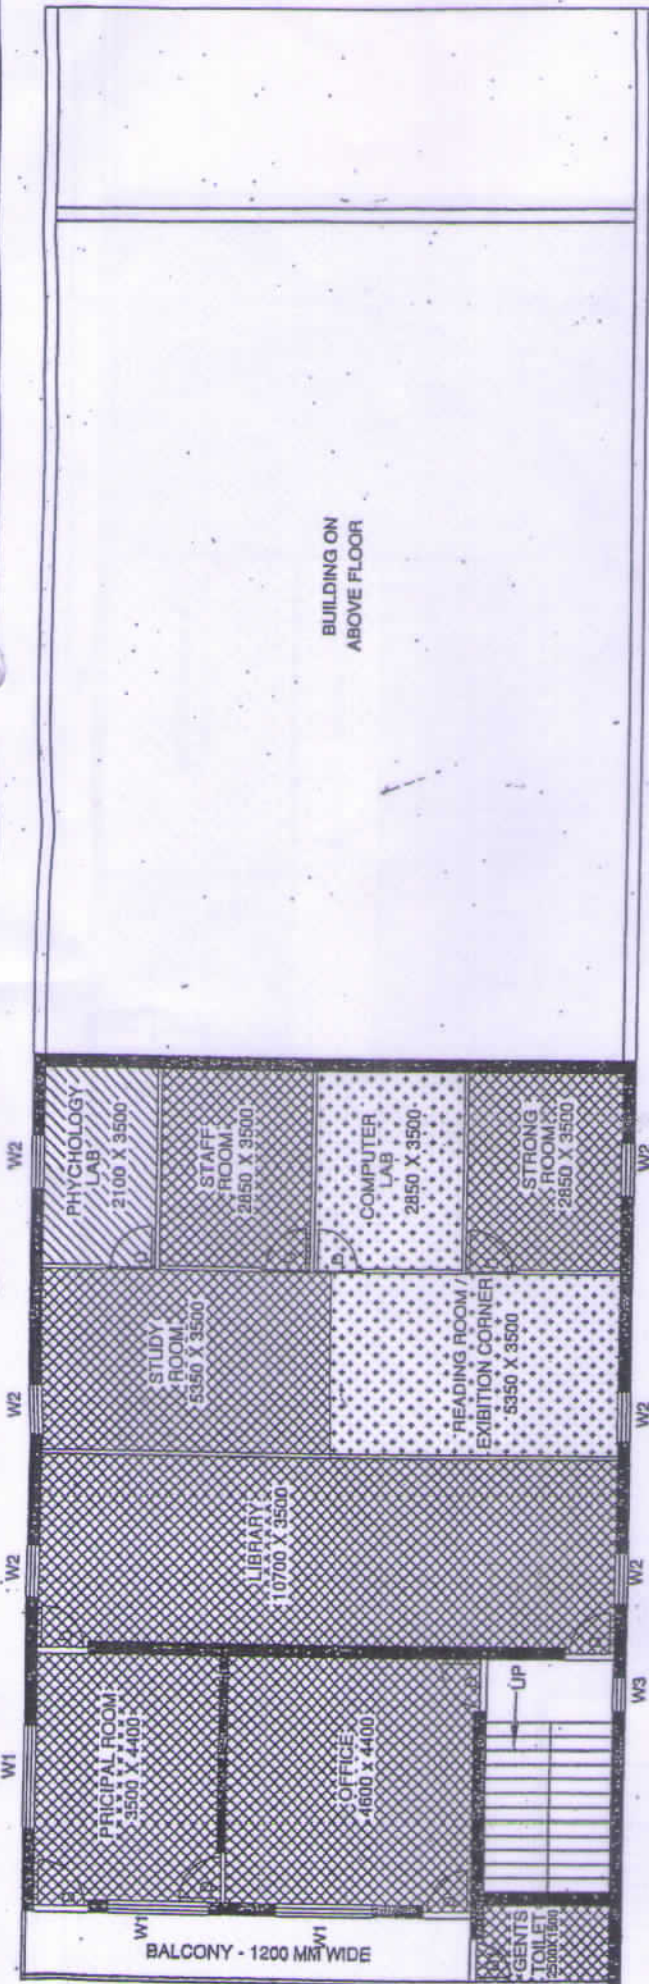

FIRST FLOOR PLAN

SCHEDULE OF OPENINGS				
SR	TYPE	DESCRIPTION	SIZE	
1	D	J.W. DOORS	900 X 2100	
2	D1	J.W. DOORS	750 X 2100	
3	W1	ALLIUMINIUM WINDOWS	1800 X 1200	
4	W2	ALLIUMINIUM WINDOWS	900 X 1200	
5	W3	T. W. LOUVERED WINDOW	600 X 1200	

LEGEND	
BUILDING USED FOR MAHILA COLLEGE OF EDUCATION	
	OFFICE
	PRICIPAL ROOM
	LIBRARY
	READING ROOM
	STUDY ROOM
	STRONG ROOM
	COMPUTER LAB
	STAFF ROOM
	PHYCHOLOGY LAB
	GENTS TOILET

SUKAMAL CONSTRUCTIONS & COMPUTER ARCHITECTS
 Architects, Engineers & Valuers
ER. DILIP S. PATOLE
 B.E. CIVIL
 DIPLOMA IN COMPUTERS



F

Dilip S. Patole
 PRINCIPAL


BALASAHEB MANE EDUCATION TRUSTS
 MAHILA COLLEGE OF EDUCATION, MARKET YARD, KOLHAPUR
 PLOT NO.- 345, KOLHAPUR
 TAL. - KARVEER, DIST. - KOLHAPUR (M.S.)

CHAIRMAN

SECRETARY

Dilip S. Patole

SUKAMAL CONSTRUCTION & COMPUTER ARCHITECTS
ER. DILIP S. PATOLE.

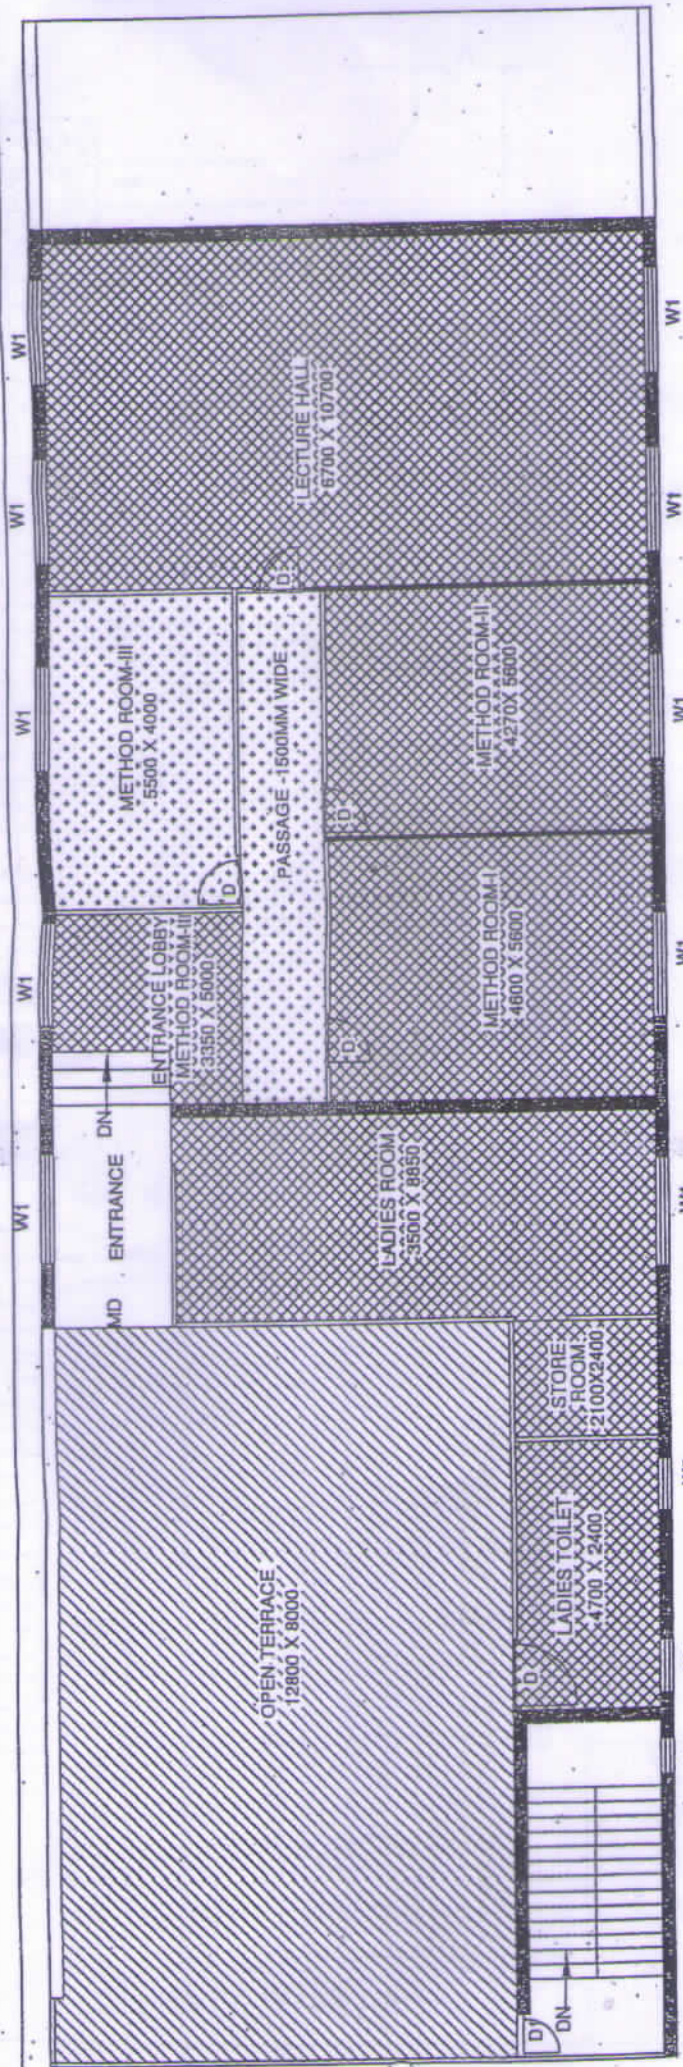

SECOND FLOOR PLAN


LEGEND	
BUILDING USED FOR MAHILA COLLEGE OF EDUCATION	
	LADIES ROOM
	METHOD - I
	METHOD-II
	METHOD-III
	LECTURE HALL
	ENTRANCE LOBBY
	PASSAGE
	STORE ROOM
	OPEN TERRACE
	LADIES TOILET

SCHEDULE OF OPENINGS		
SR TYPE	DESCRIPTION	SIZE
1 D	J.W. DOORS.	900 X 2100
2 MD	M.S. DOOR	1800 X 2100
3 W1	ALLMINIUM WINDOWS	1800 X 1200
4 W2	ALLMINIUM WINDOWS	900 X 1200
5 W3	T. W. LOUVERED WINDOW	600 X 1200

**SUKAMAL CONSTRUCTIONS &
COMPUTER ARCHITECTS**
 Architects, Engineers & Valuers
ER. DILIP S. PATOLE
B.E. CIVIL
DIPLOMA IN COMPUTER



 PRINCIPAL BALASAHEB MANE EDUCATION TRUSTS MAHILA COLLEGE OF EDUCATION , MARKET YARD ,KOLHAPUR PLOT NO.- 345 , KOLHAPUR TAL. -KARVEER, DIST. - KOLHAPUR (M.S.)	CHAIRMAN SUKAMAL CONSTRUCTION & COMPUTER ARCHITECTS ER. DILIP S. PATOLE . A / P :- RUKADI
SECRETARY	SECRETARY

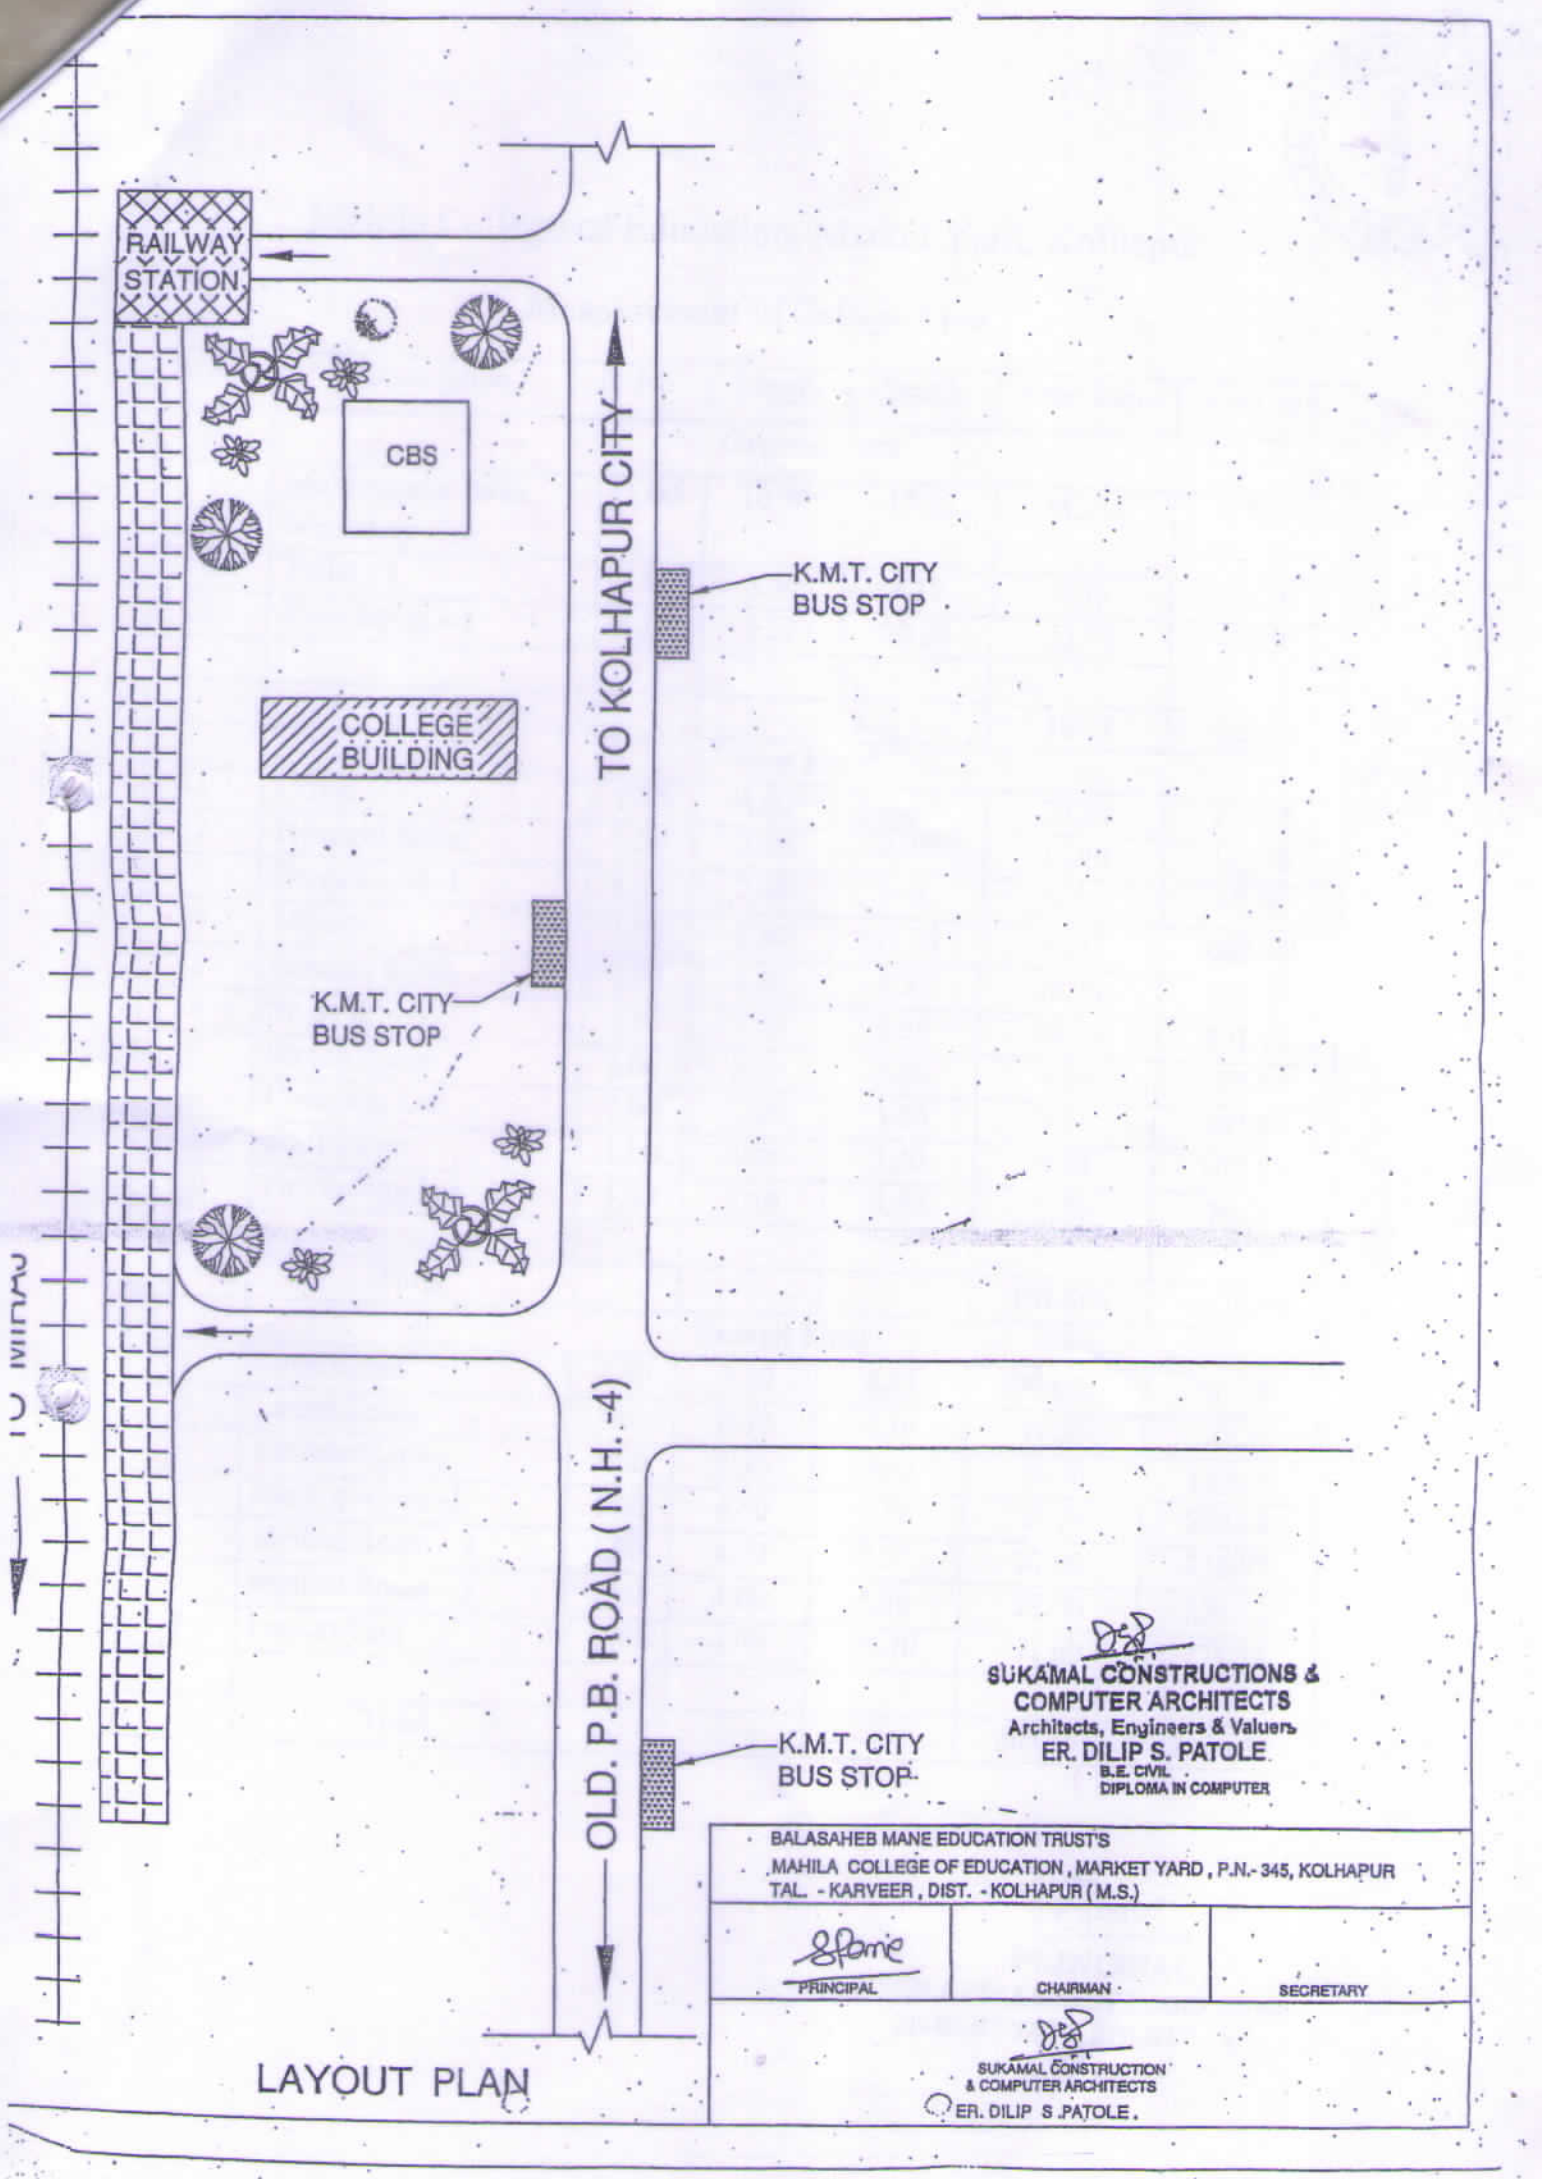

D.S.P.
SUKAMAL CONSTRUCTIONS & COMPUTER ARCHITECTS
 Architects, Engineers & Valuers
ER. DILIP S. PATOLE
 B.E. CIVIL
 DIPLOMA IN COMPUTER

BALASAHEB MANE EDUCATION TRUST'S
 MAHILA COLLEGE OF EDUCATION, MARKET YARD, P.N.- 345, KOLHAPUR
 TAL. - KARVEER, DIST. - KOLHAPUR (M.S.)

<i>S.P.M.</i> PRINCIPAL	CHAIRMAN	SECRETARY
<i>D.S.P.</i> SUKAMAL CONSTRUCTION & COMPUTER ARCHITECTS ER. DILIP S. PATOLE		